


PROPOSED ELEVATION A-A

Scale 1:50 @ A2

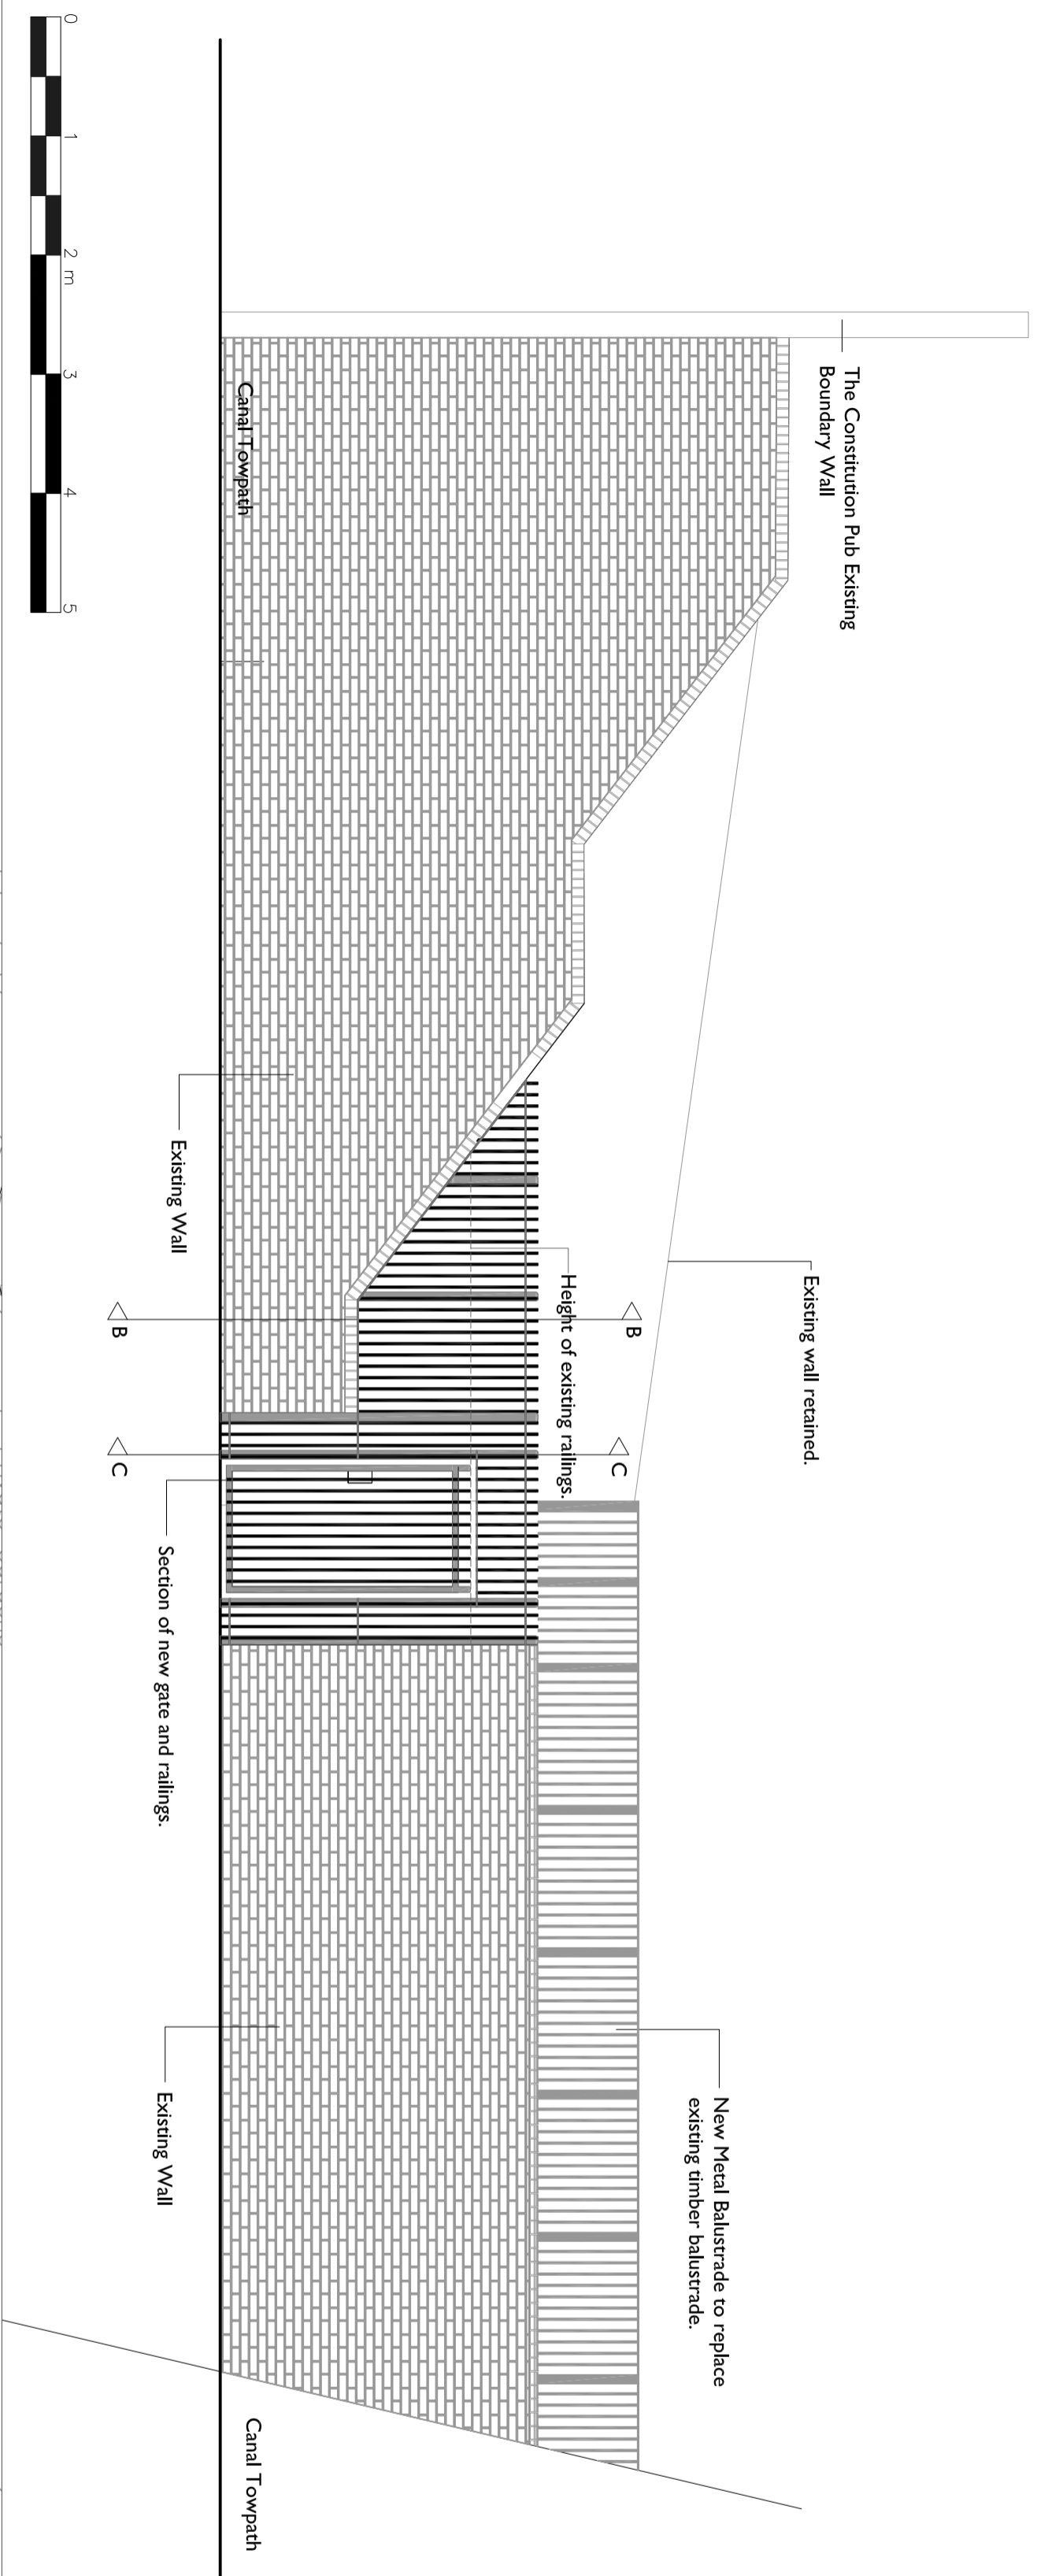

NOTES:
 All dimensions must be checked on site and not scaled from this drawing.
 All cross references are to the latest revision of the relevant drawing or specification being referenced.

Rev	Date	Revisions	Checked
F	07/09/10	Updated following planning comments GWW	
E	23/06/10	Updated to match Engineers drawings GWW	
D	12/05/10	Updated following site visit	
C	06/05/10	Gate Railings & Balustrade updated	
B	15/02/10	Balustrade length amended	

© copyright
wynne-williams associates ltd
LANDSCAPE ARCHITECTS
 1 Pleshey Lodge Offices, Pump Lane, Pleshey,
 Chelmsford, CM3 1HF
 Tel 01245 237000
 E mail landscapes@wynne-williams.co.uk

Client
PLACES FOR PEOPLE
 Green Spaces for People Project

Job Title
ELM VILLAGE
Camden

Drawing Title
HARD LANDSCAPE PLAN
North Canal Site

Issue	Info	Planning	Tender	Construction	As Built



Scale

Date	Drawn	Checked
05 / 10 / 09	PF	
14 / 10 / 09		GWW

Drawing number	Rev
0845 / LL / 114	F

PROPOSED LAYOUT

Scale 1:100 @ A2

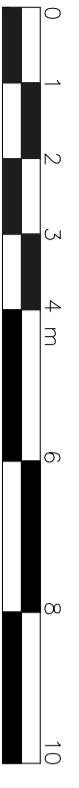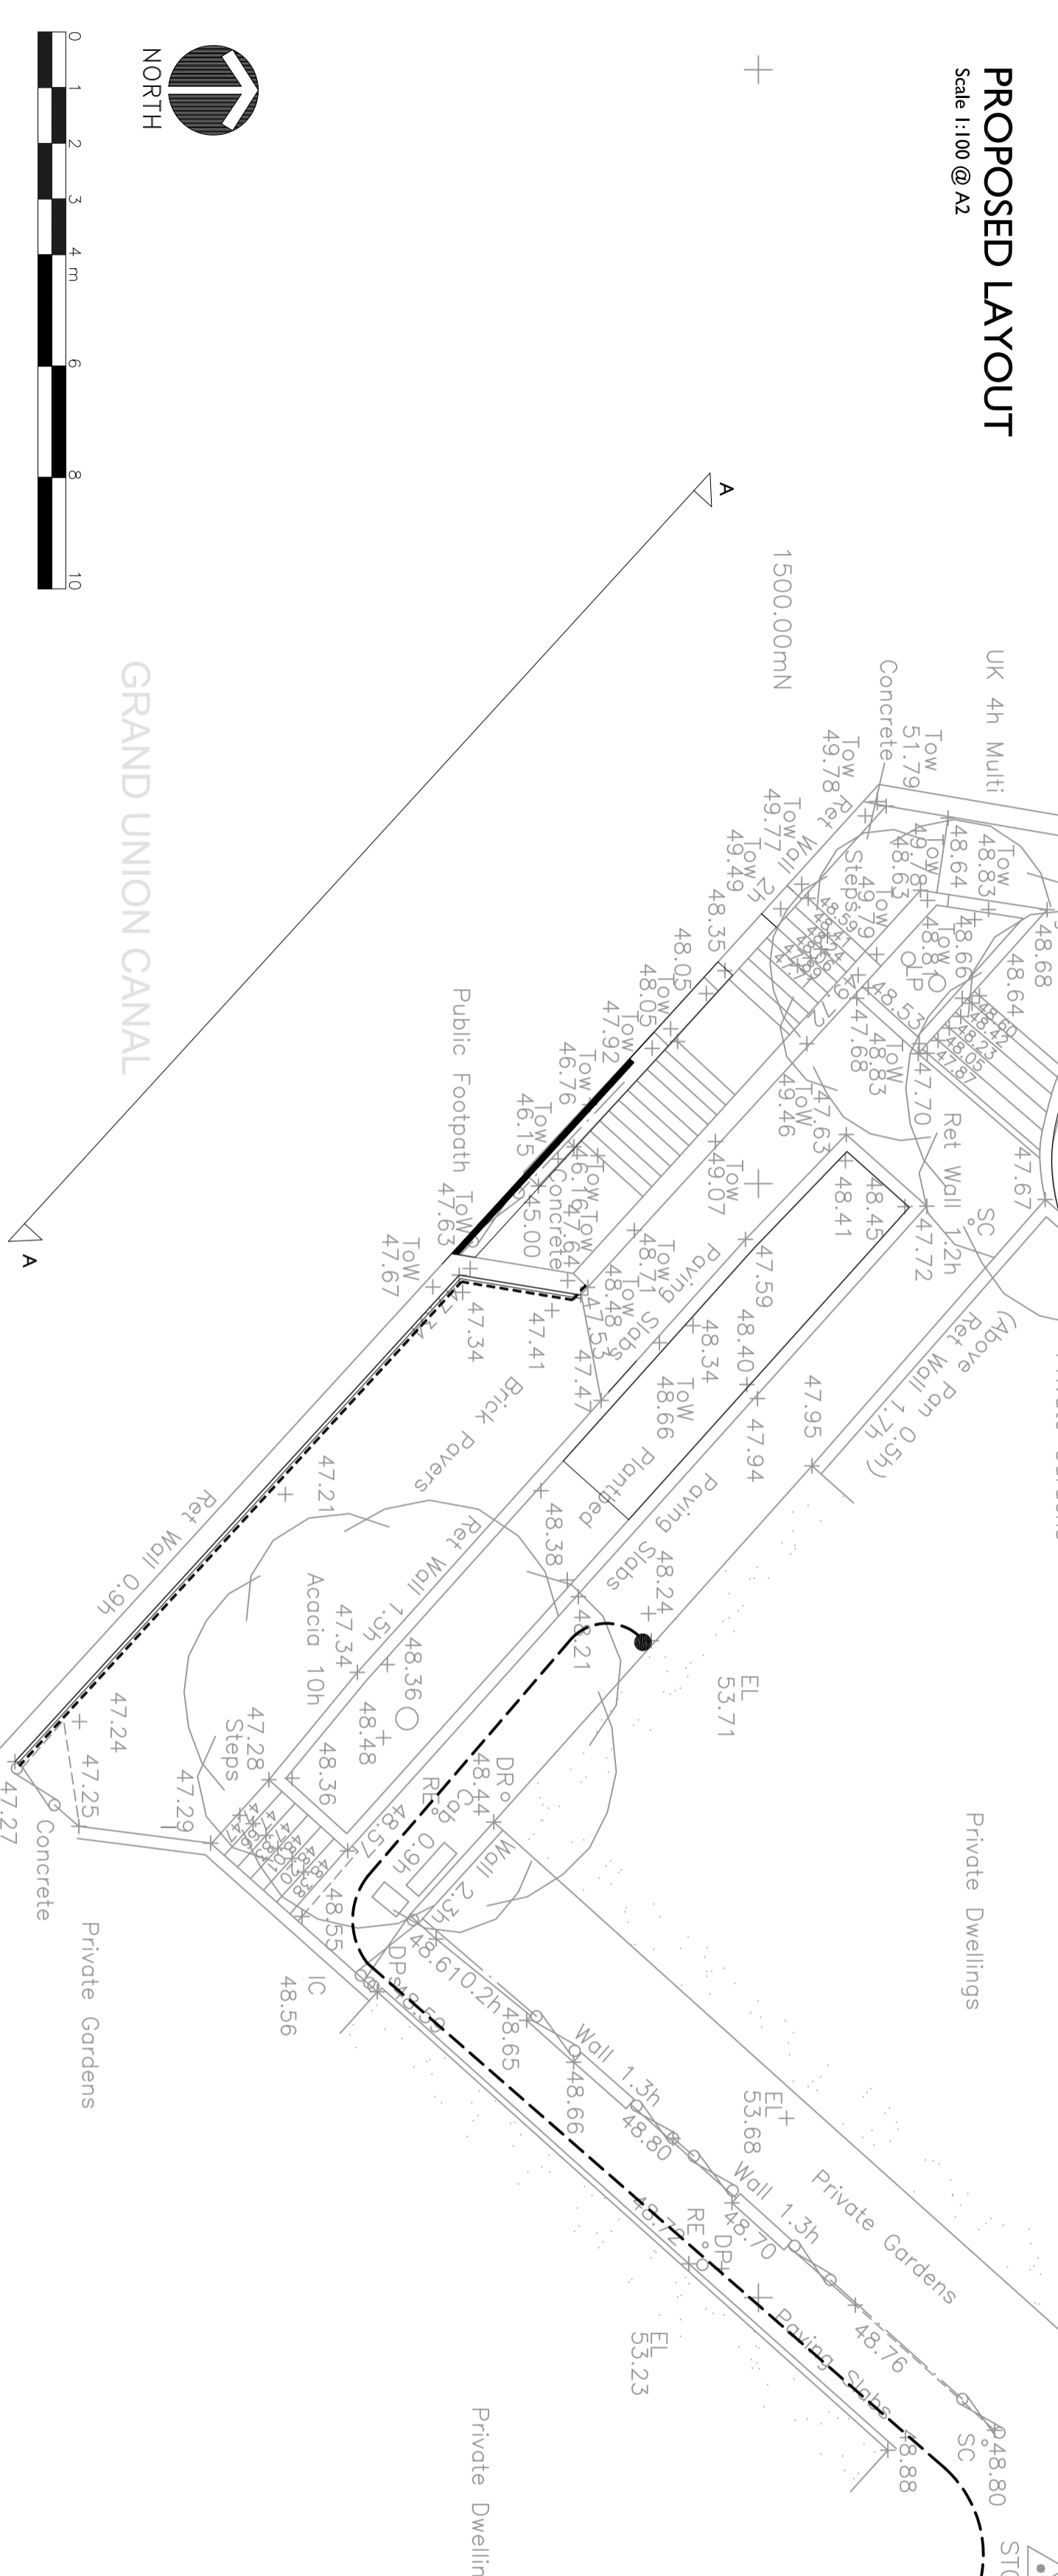

GRAND UNION CANAL